


- LEGEND
- 01 INZECTAZAP X 2
  - 02 WASTE BINS X 2
  - 03 CLEARING TROLLEY
  - 04 PRE RINSE SINK
  - 05 DISHWASHER
  - 06 CONDENSE CANOPY
  - 07 EXIT TABLE
  - 08 REFRIGERATED TABLE
  - 09 PREP TABLE C/W SINK INSET
  - 10 PREP TABLE
  - 11 PANNINI GRILL X 2
  - 12 WALL MOUNTED MICROWAVE X 2
  - 13 REFRIGERATED TABLE
  - 14 ICE MACHINE
  - 15 CHILLED GRAB & GO UNIT
  - 16 GLASS SCREEN / OVERSHELF
  - 17 SMOOTHIE FREEZER
  - 18 SMOOTHIE BLENDER X 2
  - 19 CONDIMENT SECTION
  - 20 WATER BOILER
  - 21 COFFEE MACHINE
  - 22 CHILLED DROP IN GRAB & GO UNIT
  - 23 CONFECTORERY DISPLAY
  - 24 CASH TILLS
  - 25 COUNTER
  - 26 CONFECTORERY DISPLAY
  - 27 CHILLED DROP IN GRAB & GO UNIT
  - 28 CONDIMENT SECTION
  - 29 WATER BOILER
  - 30 COFFEE MACHINE
  - 31 CHILLED GRAB & GO UNIT
  - 32 SET DOWN TABLE
  - 33 KNEE OPERATED WASH HAND BASIN
  - 34 STORAGE RACK

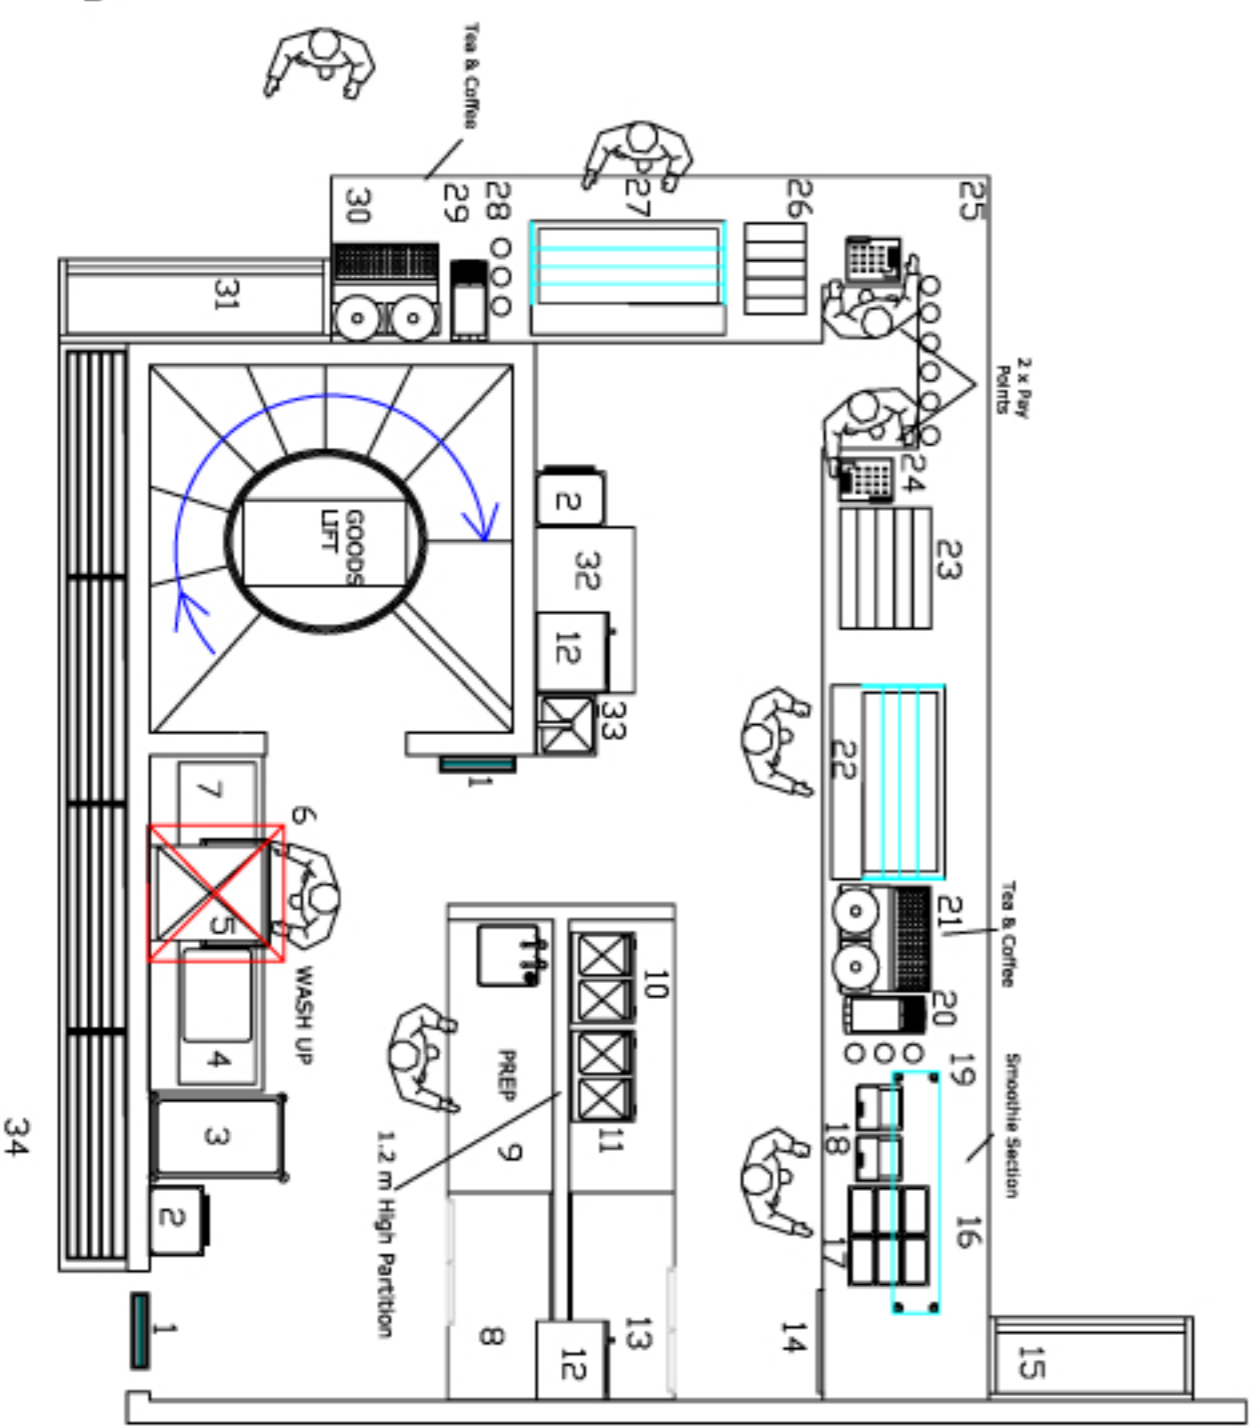

T: 091 700008 - F: 091 700007 - M 087 9188293  
 info@innservice.ie - www.innservice.ie  
 17 An Creaga - Barra - Galway

Client  
**PROPOSED SERVICE COUNTER**  
 STUDENTS UNION N.U.I.G. NEWCASTLE GALWAY

Scale	Revisions
NTS	19.06.07 3D VIEW & PLAN VIEW
Dnw	IS/02/B
Design	A.B.